


Schnitt 5

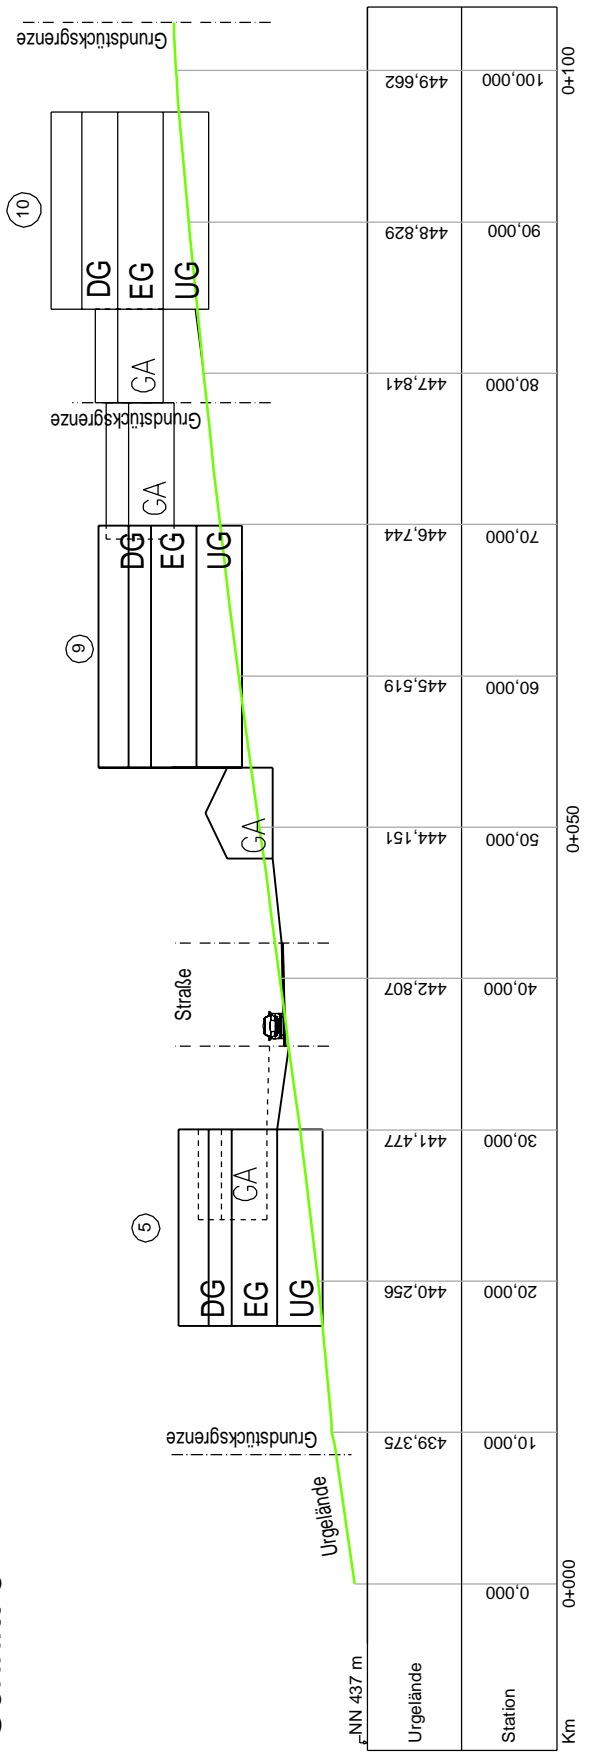

Station	0,000	10,000	20,000	30,000	40,000	50,000	60,000	70,000	80,000	90,000	100,000
Urgelände	439,375	440,256	441,477	442,807	444,151	445,519	446,744	447,841	448,829	449,662	449,662
Km	0+000	0+050	0+100								

7.5 Geländeschnitte WA "Hofäcker" Schnitt 5



Dipl.-Ing. Kiendl & Moosbauer
 Büro für Bauwesen
 Am Tegelberg 3
 94469 Deggendorf

Maßstab: 1 : 500
 Datum: 14.12.2021